

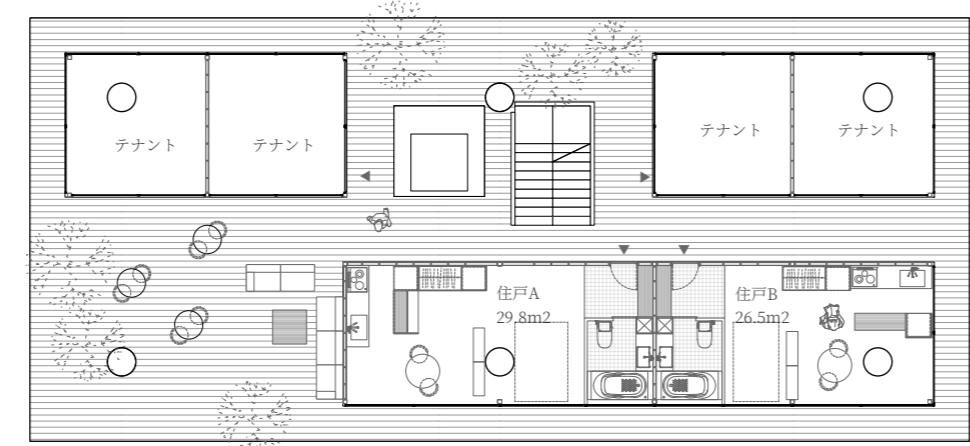
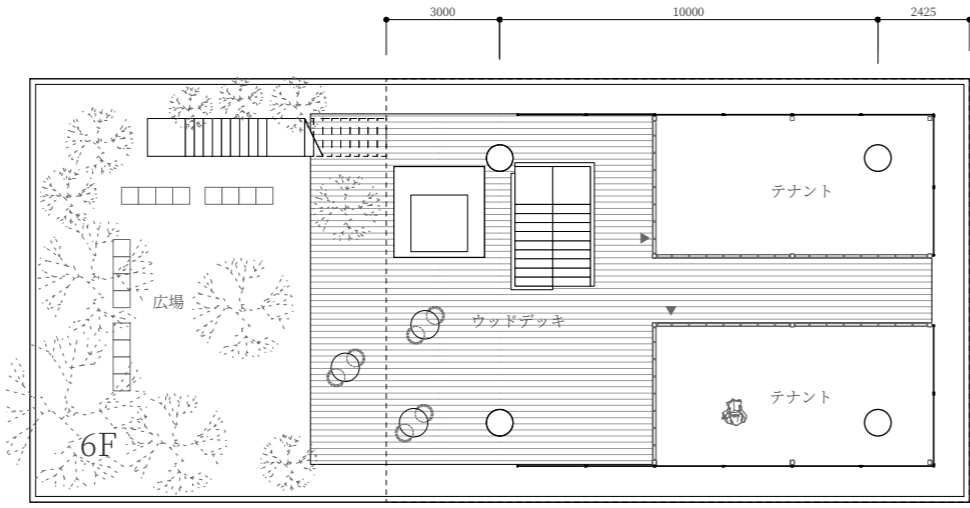
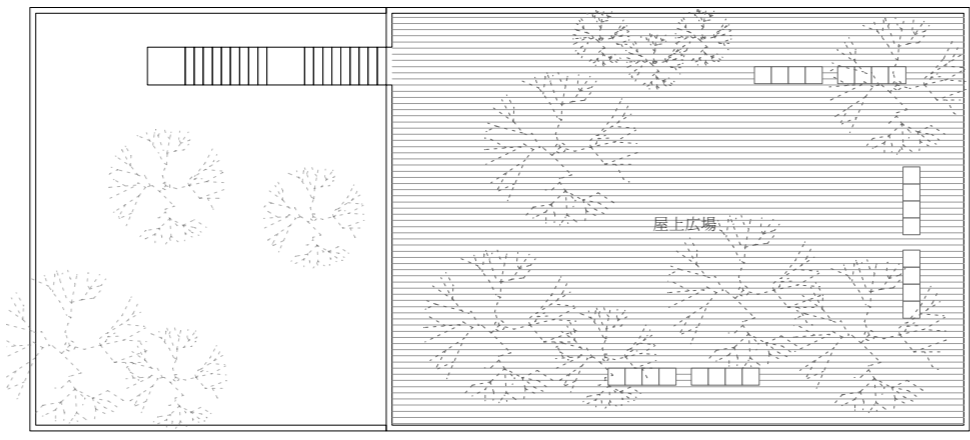






屋上

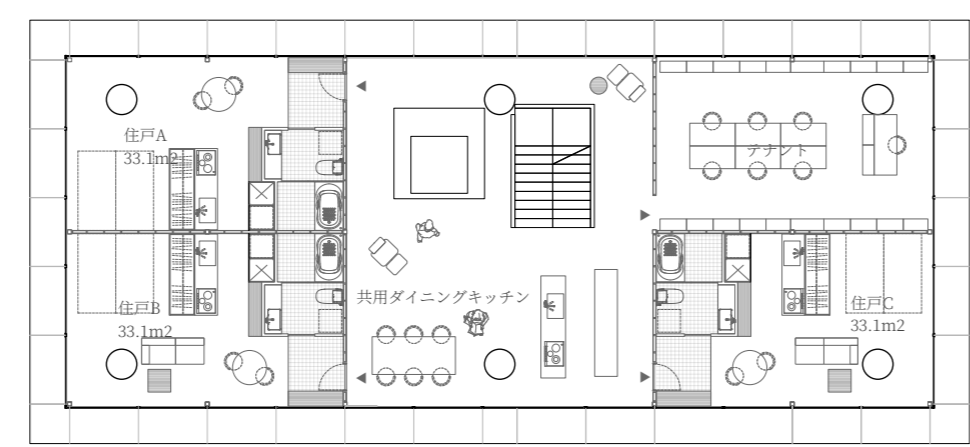

2F~5F プラン一例

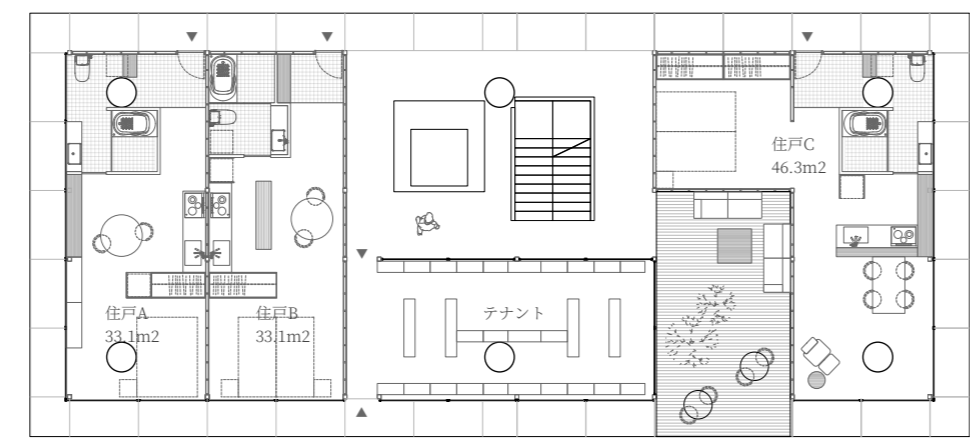

1F S=1/200

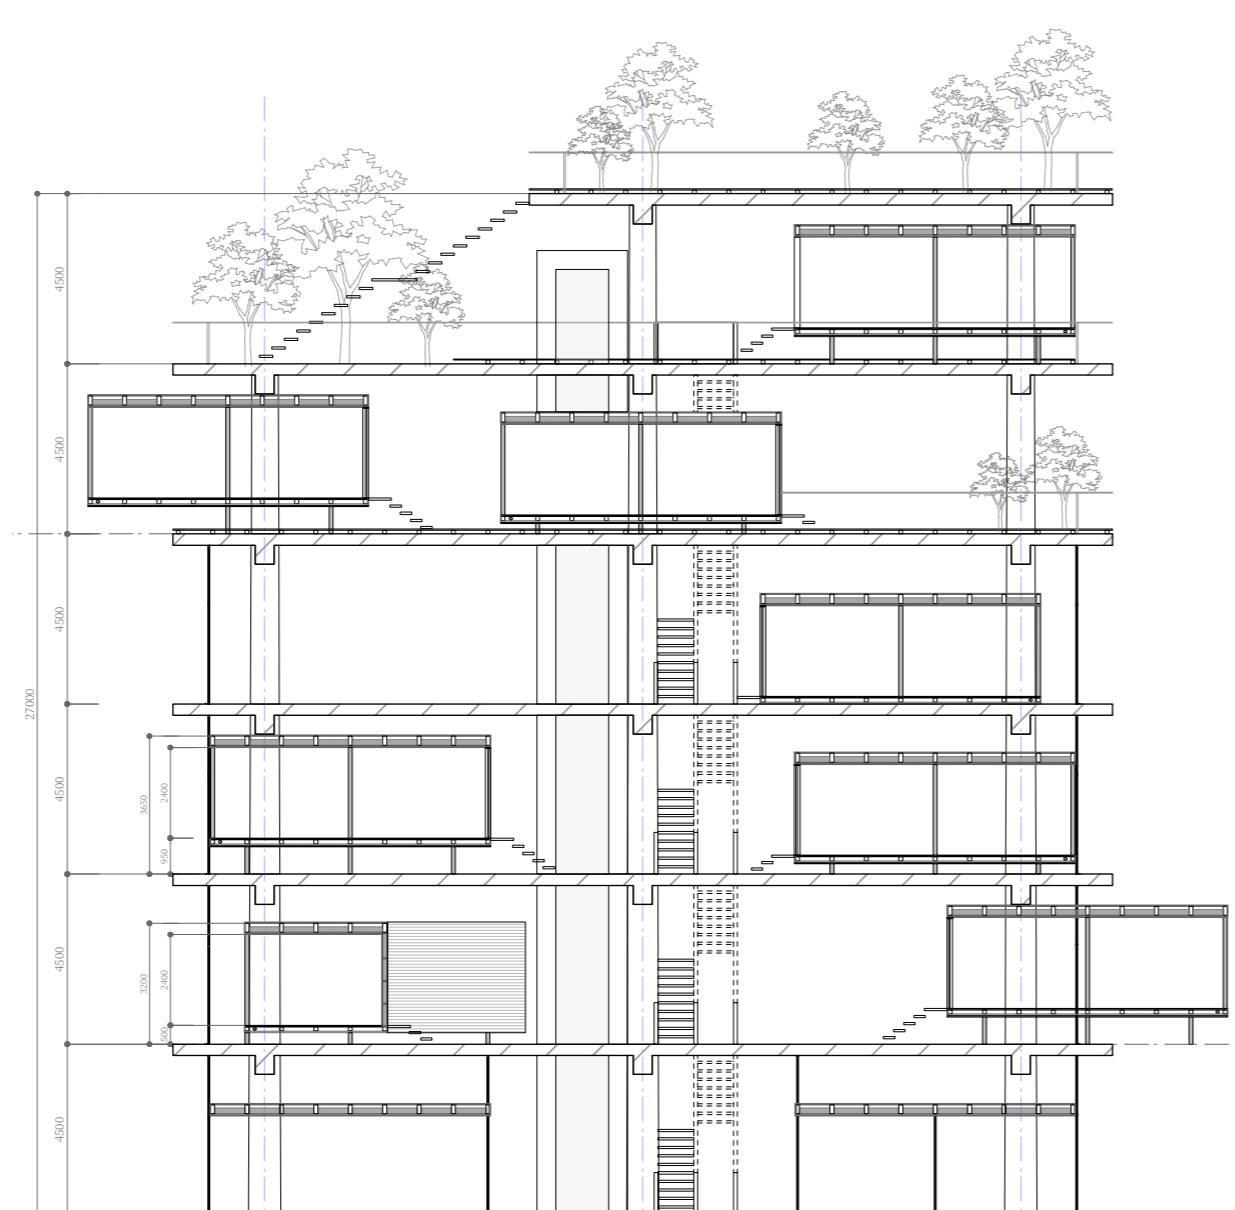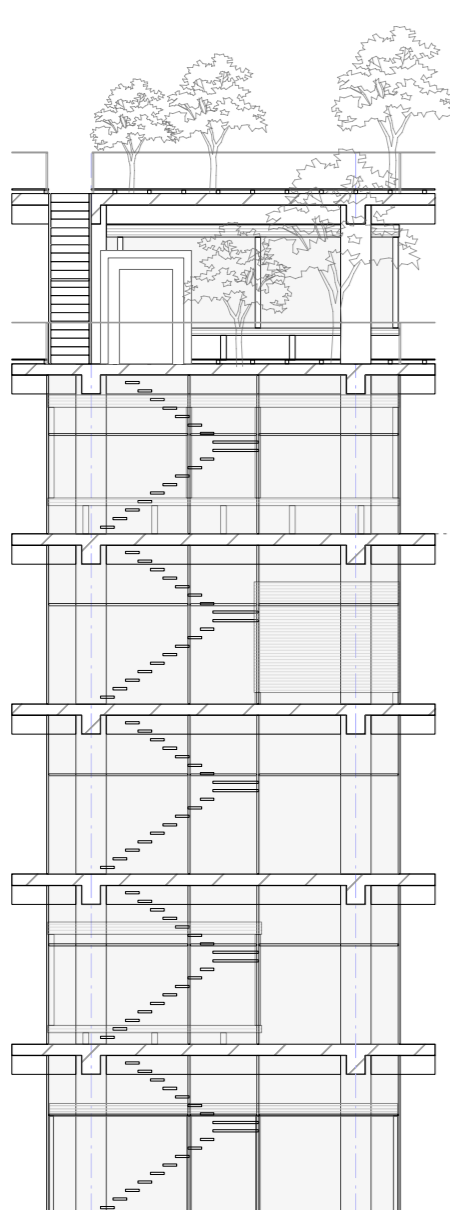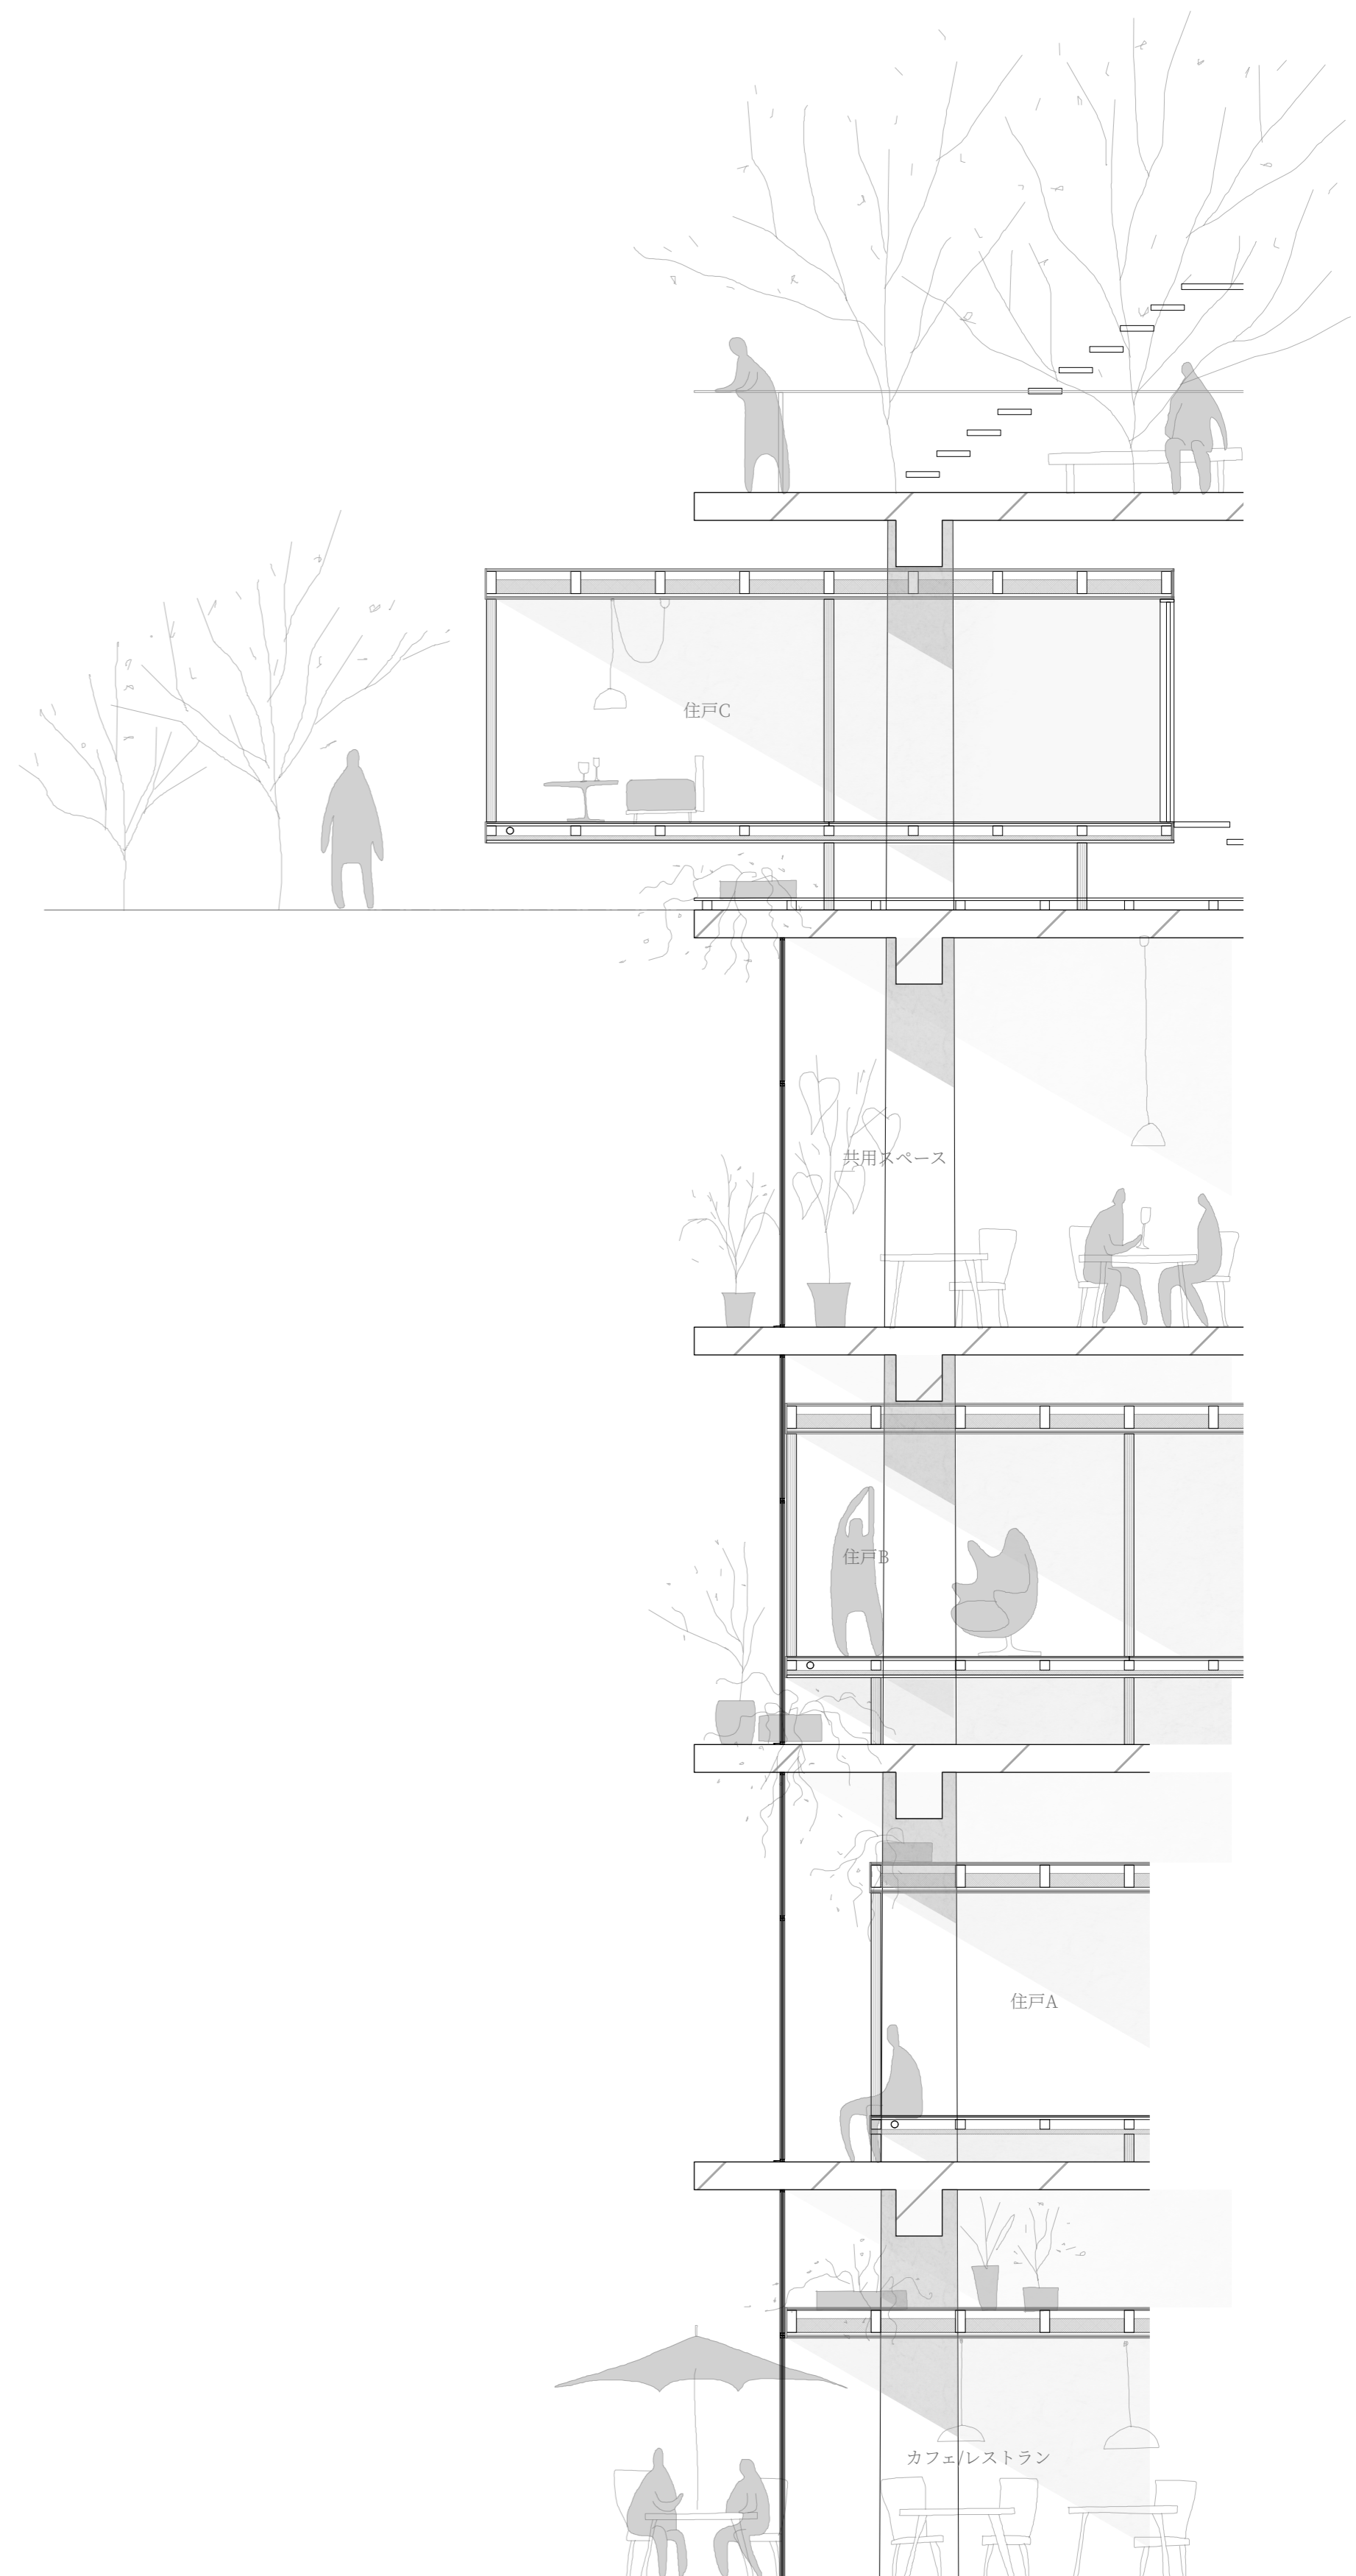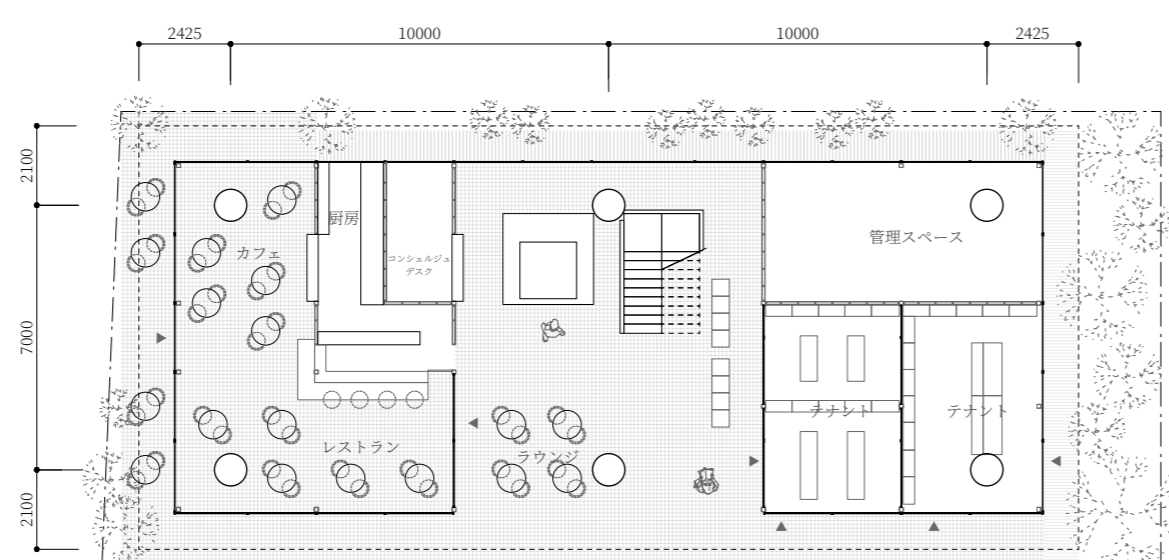

南立面図 S=1/200

断面図 S=1/200

断面詳細図 S=1/60